


LOGAN AND NORTHERN CANAL PIPING AND PRESSURIZATION PROJECT

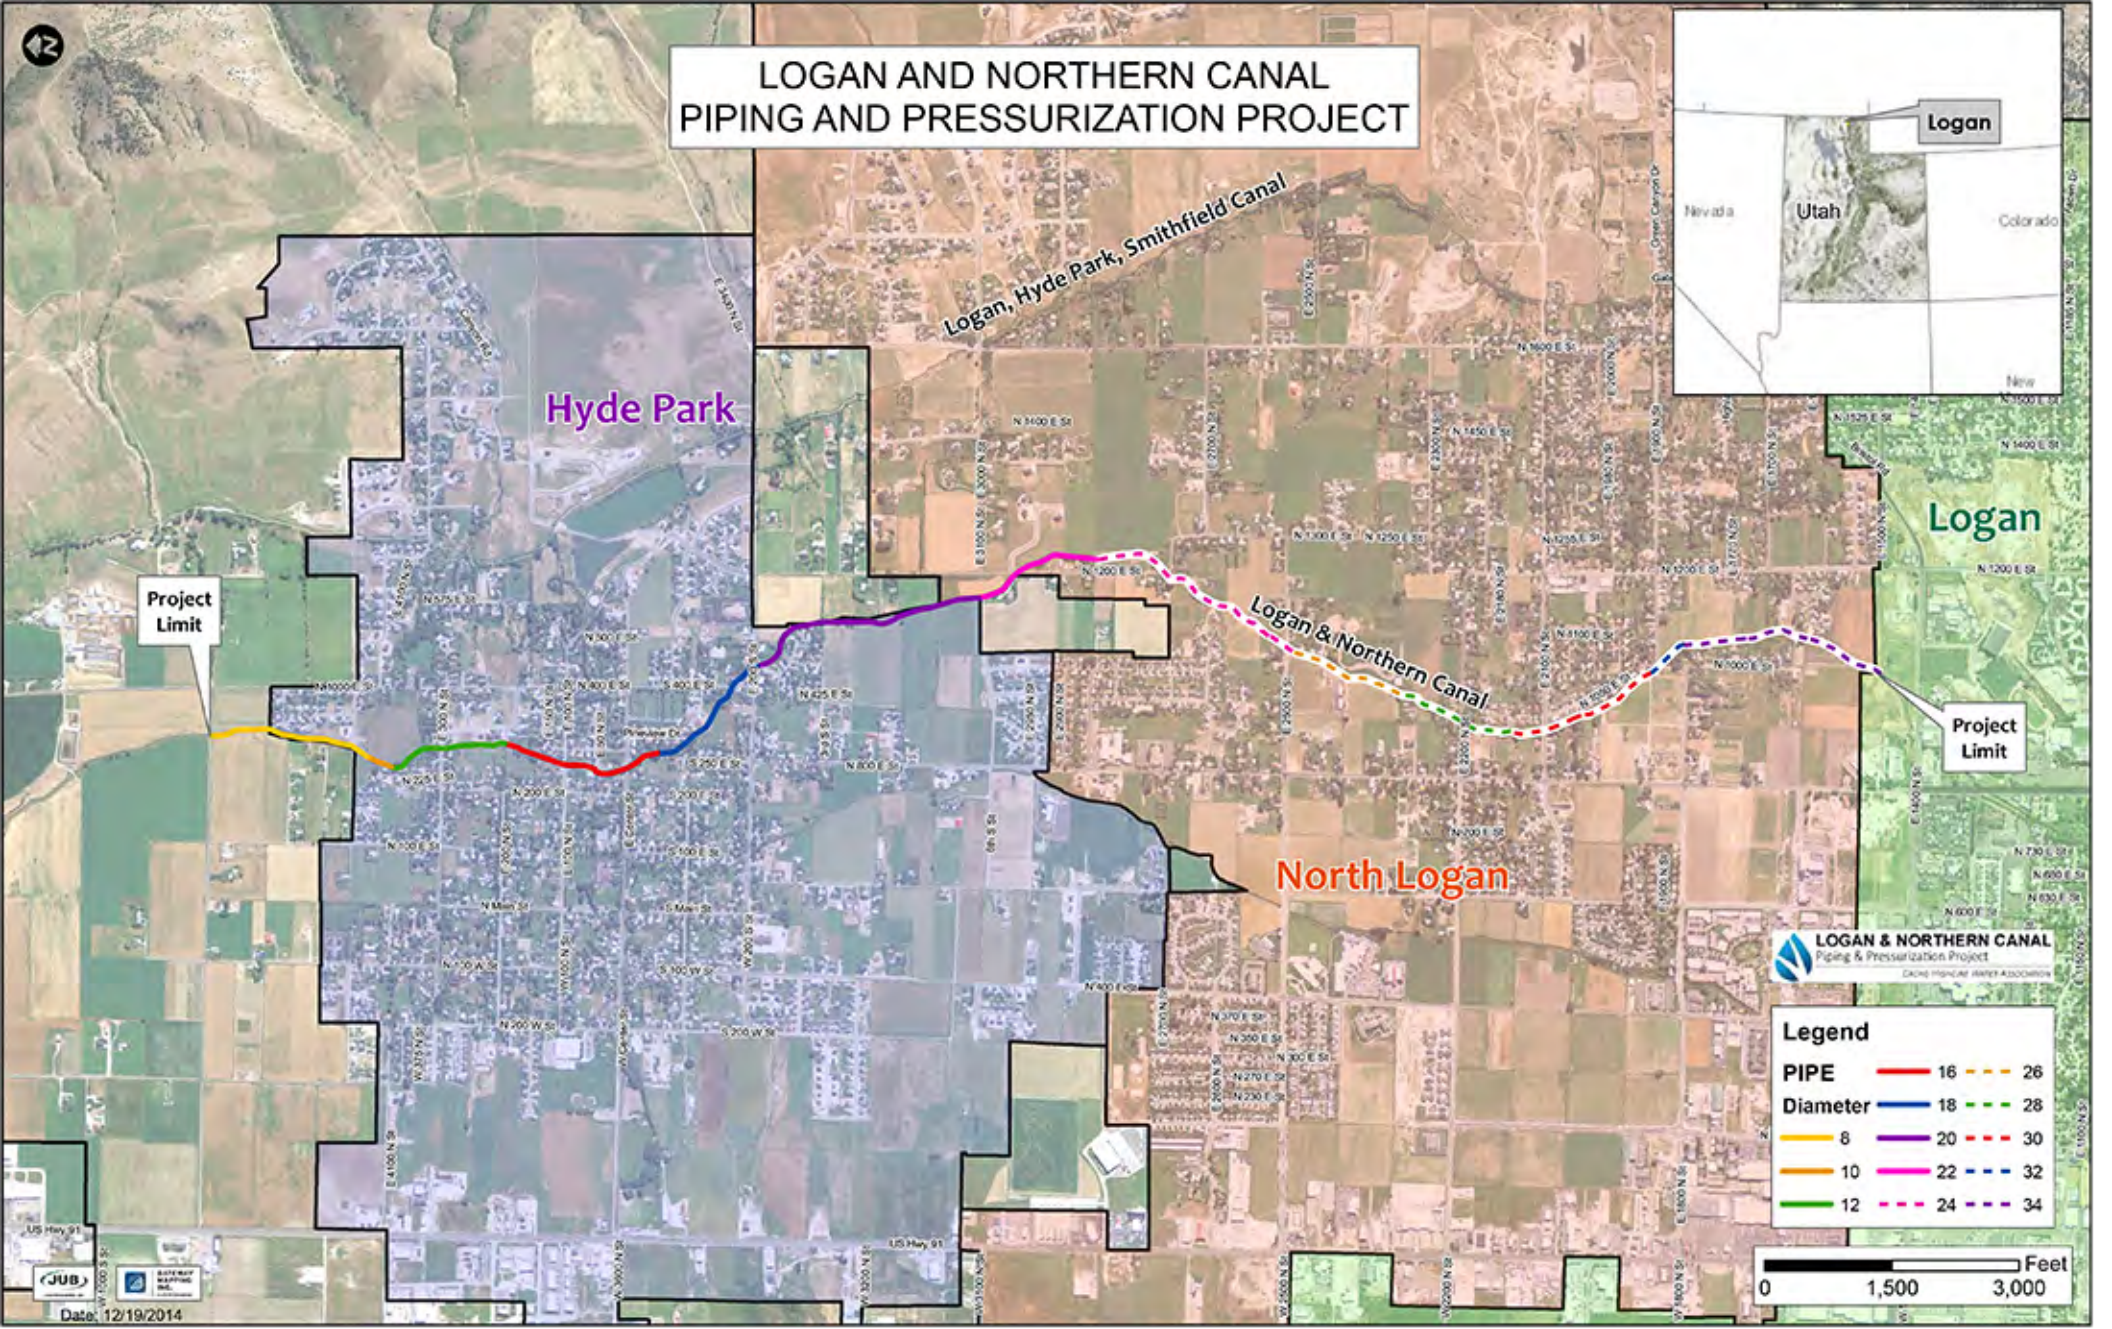

Hyde Park

Logan

North Logan

Project Limit

Project Limit

Logan, Hyde Park, Smithfield Canal

Logan & Northern Canal

LOGAN & NORTHERN CANAL
Piping & Pressurization Project
DIXIE IRRIGATOR WATER ASSOCIATION

Legend

PIPE Diameter	Length
16" (Red)	26'
18" (Blue)	28'
20" (Purple)	30'
22" (Pink)	32'
24" (Dashed Green)	34'
8" (Yellow)	
10" (Orange)	
12" (Green)	

